




API PLAN - 51

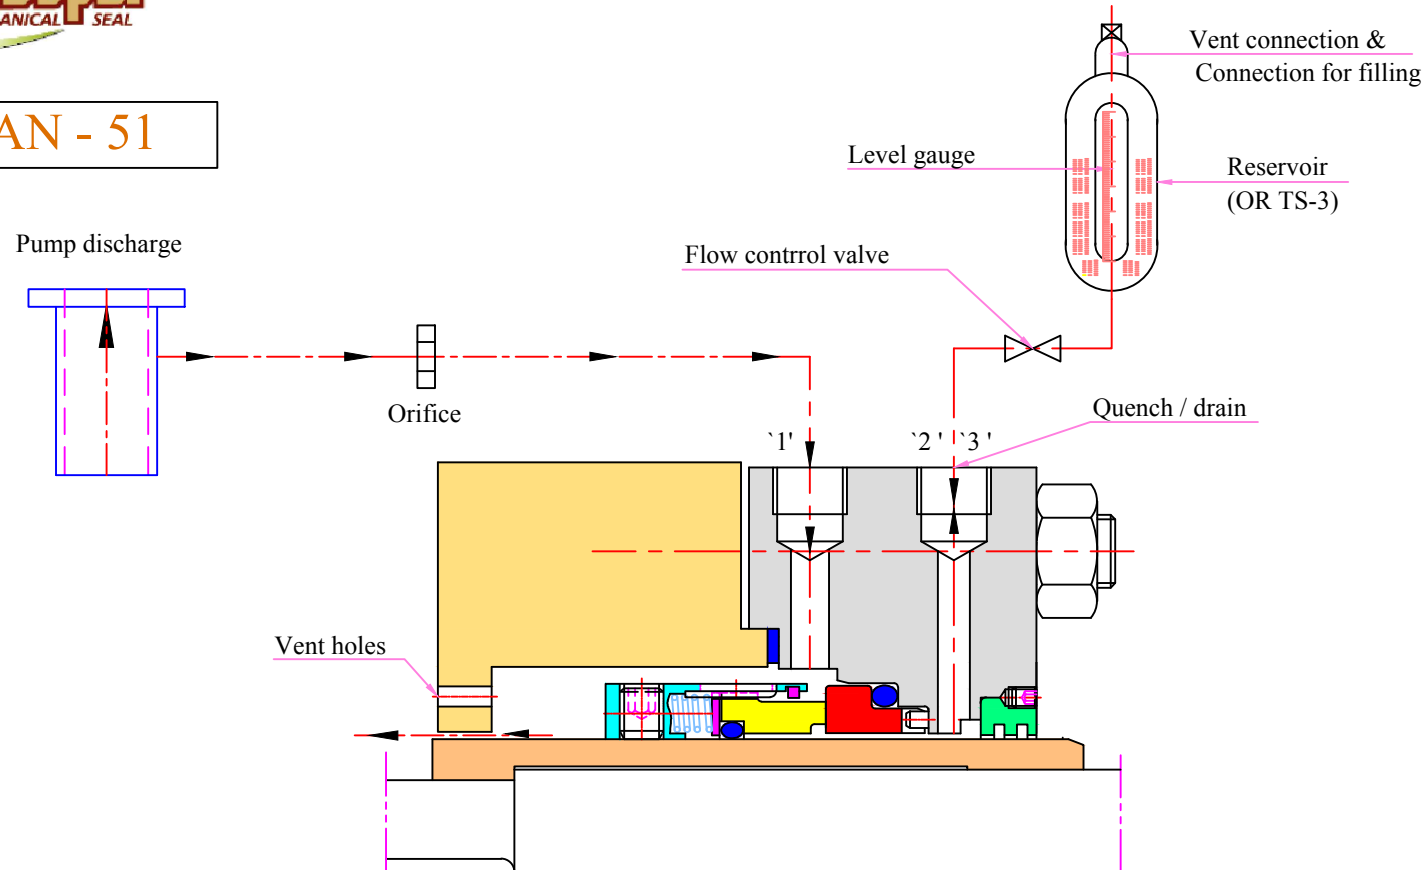

- External reservoir providing a dead ended blanket for fluid to quench connection of the gland
- Connection '1' for flushing inlet.
- Connection '2' for quench inlet.
- Connection '3' for quench outlet.